



PLAN CADASTRAL

UAT: Baia de Fier, judetul: GORJ, Sect. cad. 13, plansa 1
 Scara 1:2000
 Sistem de proiectie: stereografic 1970
 Spre Publicare

SCHEMA DE DISPUNERE A SECTOARELOR

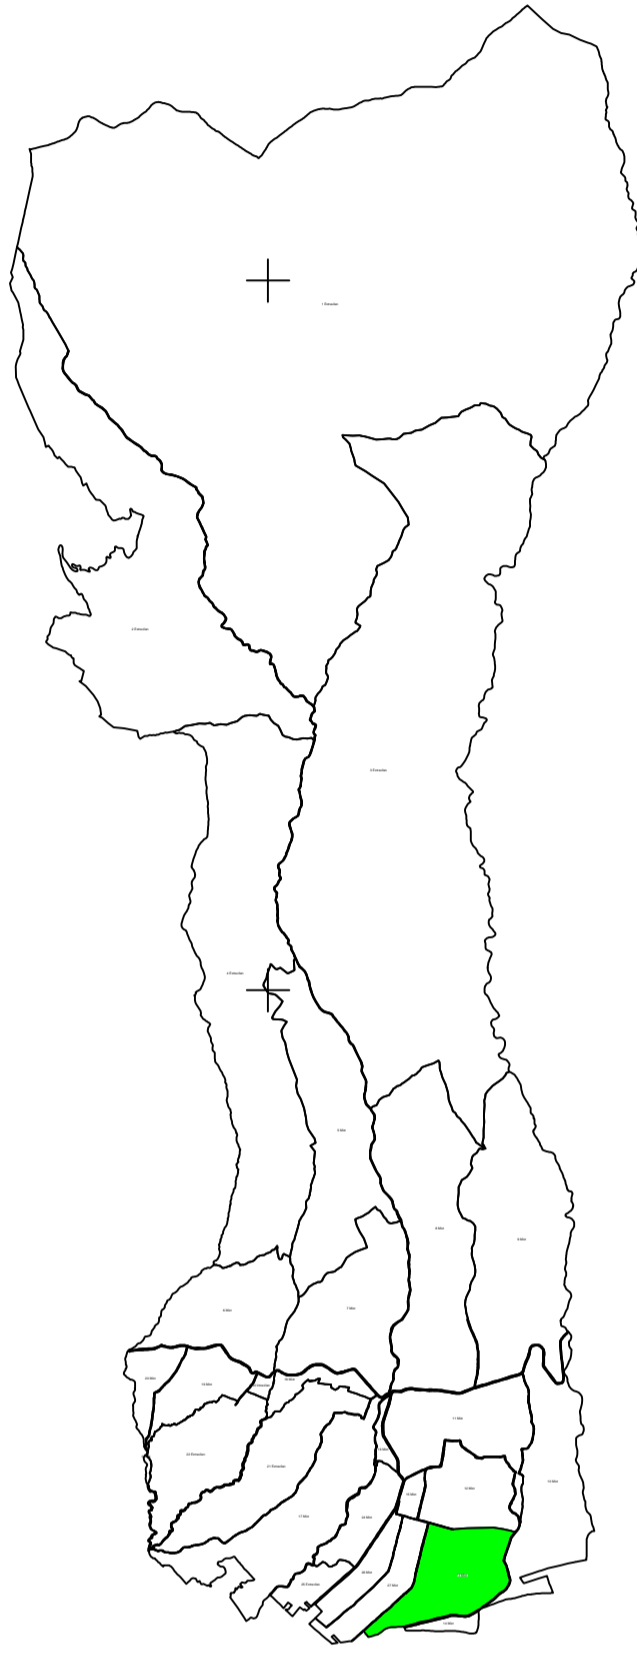

SCHEMA DE DISPUNERE A PLANSELOR

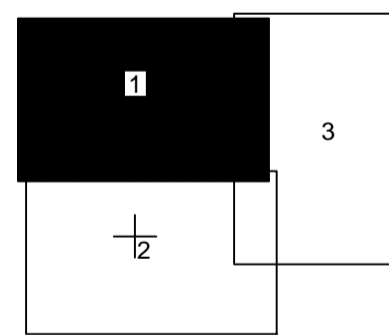


Executant: MACTOPONET SERV SRL
 Data: 27.05.2021

LEGENDA	
Numar Sector	13
Cod constructie	C1
ID imobil	15
Limita sector	
Limita imobil	
Hidrografie	
Limita UAT	
Limita intravilan	
Limita tarla	
Numar tarla	101
Numar postal	37B
Limita constructie	

Se racordeaza cu plansa 2



Se racordeaza cu plansa 3

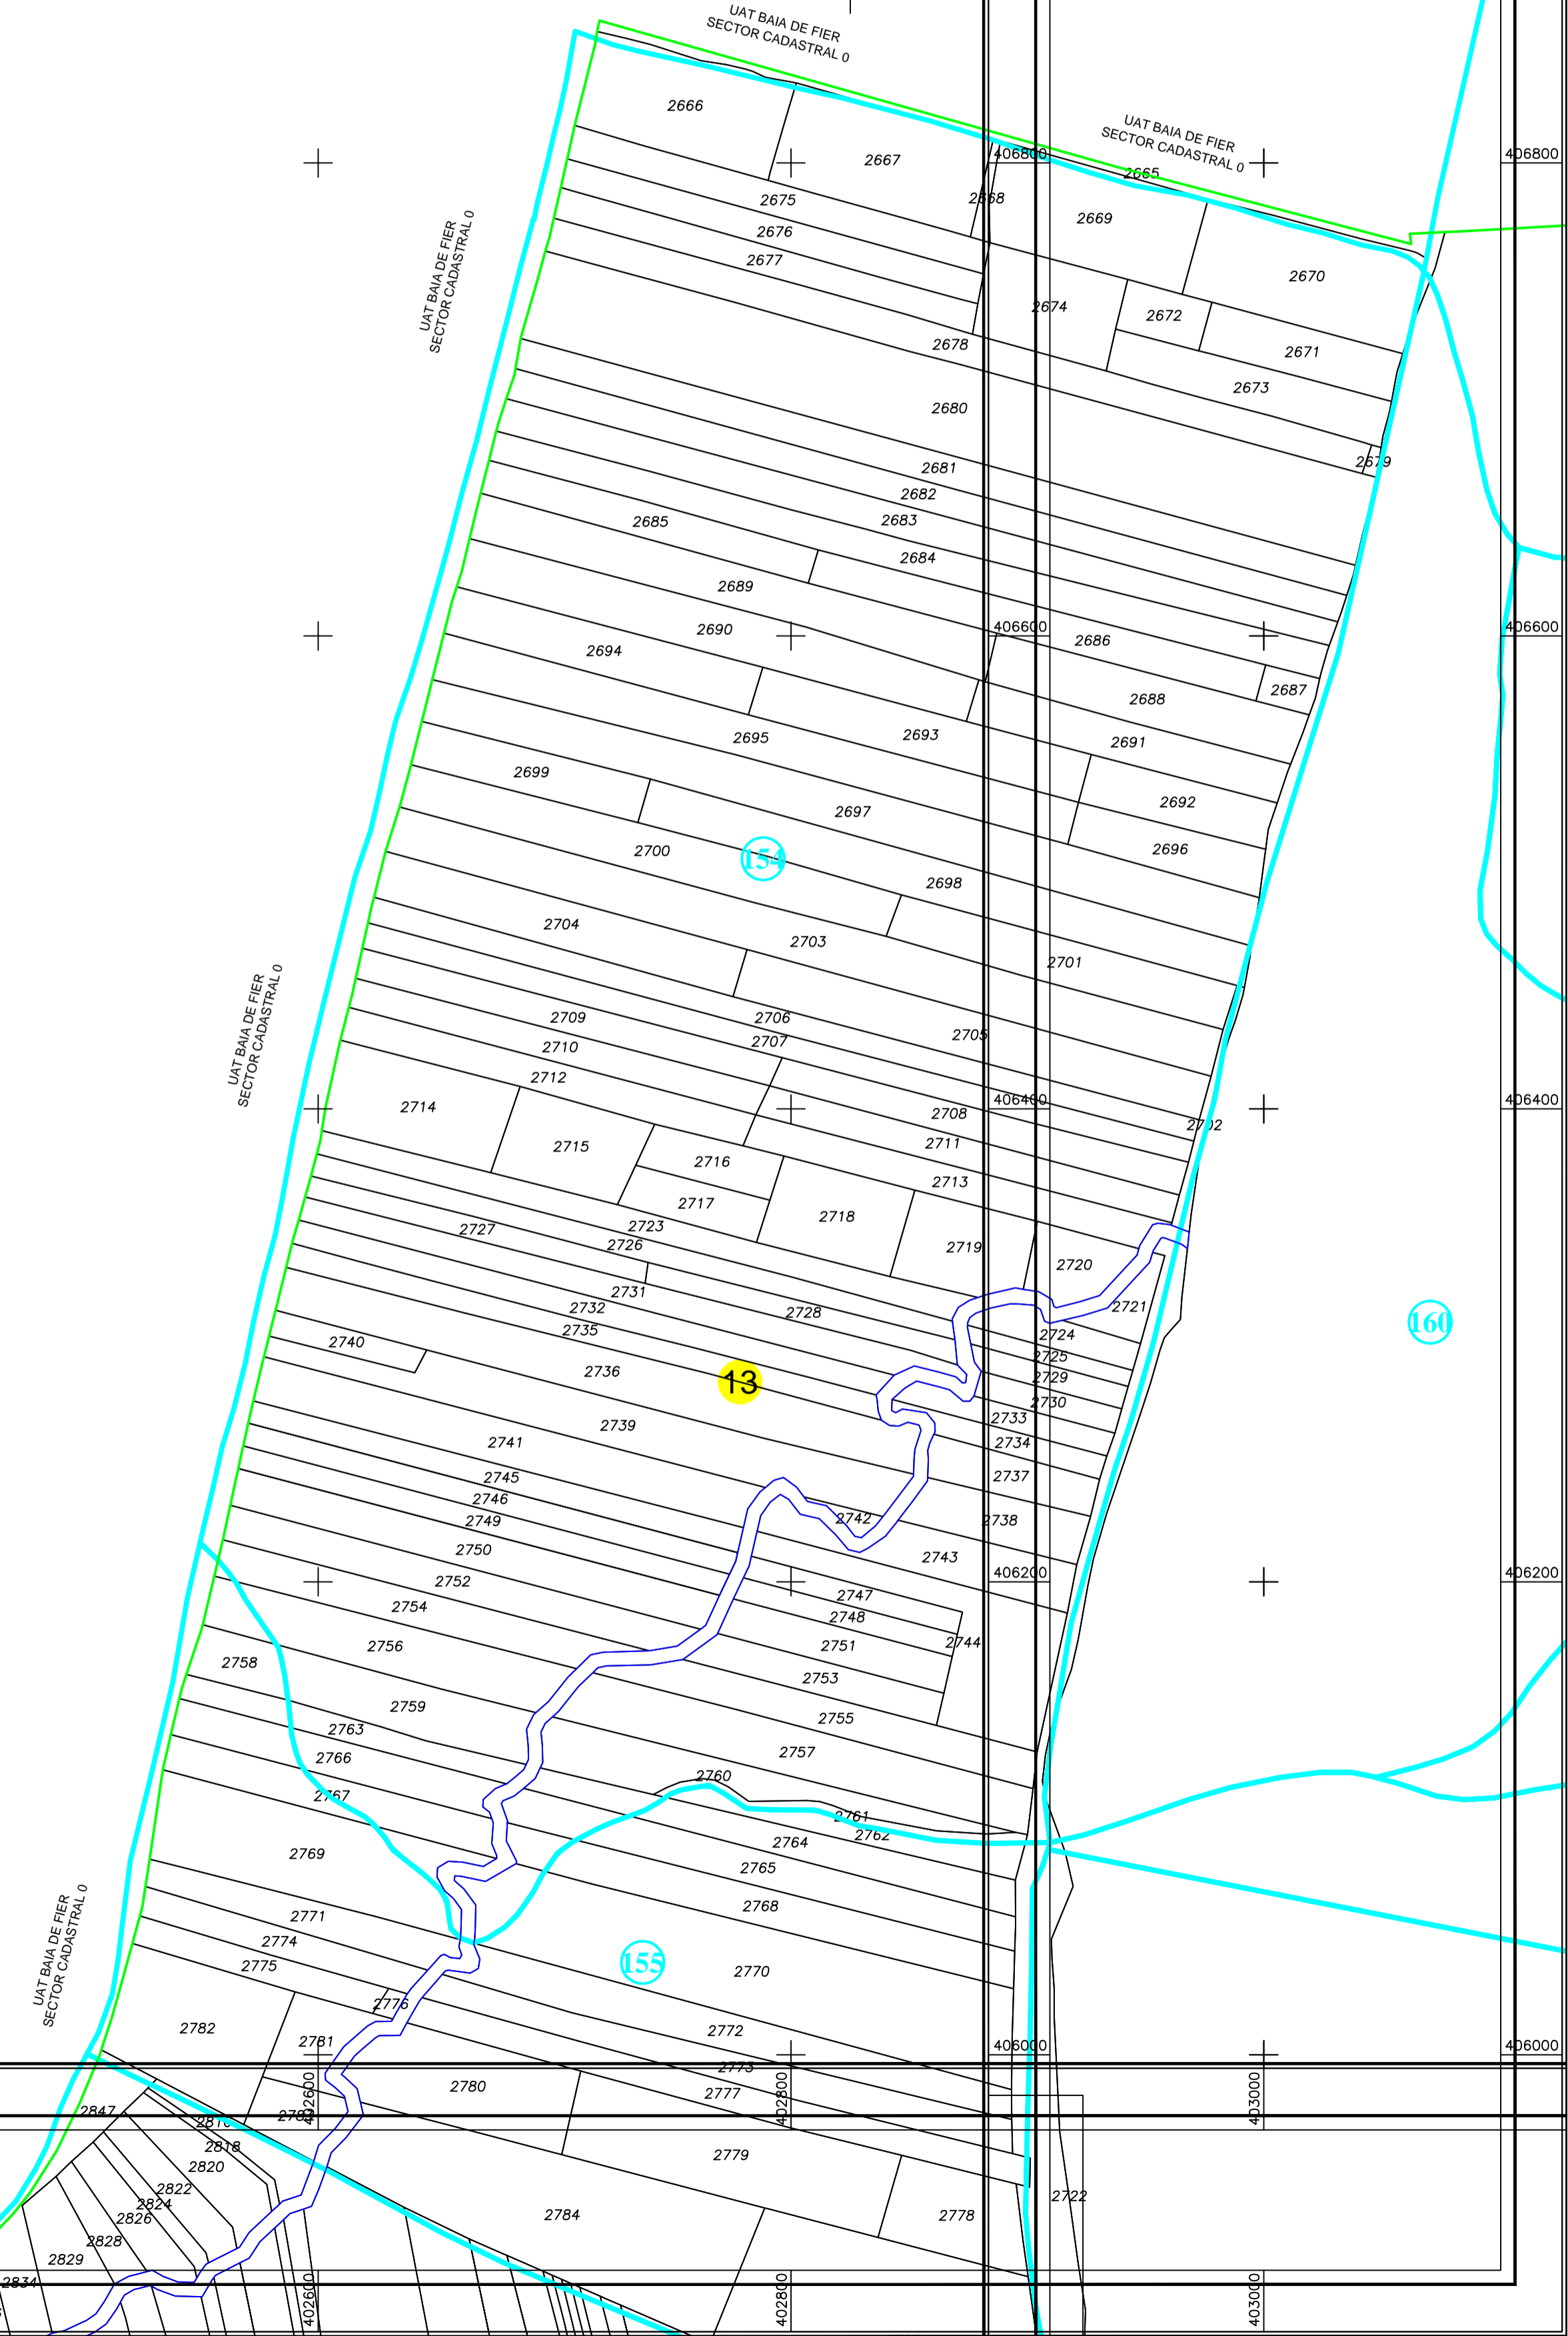


Se racordeaza cu plansa 1

PLAN CADASTRAL


UAT: Baia de Fier, judetul: GORJ, Sect. cad. 13, plansa 2

Scara 1:2000
Sistem de proiectie: stereografic 1970
Spre Publicare

SCHEMA DE DISPUNERE A SECTOARELOR

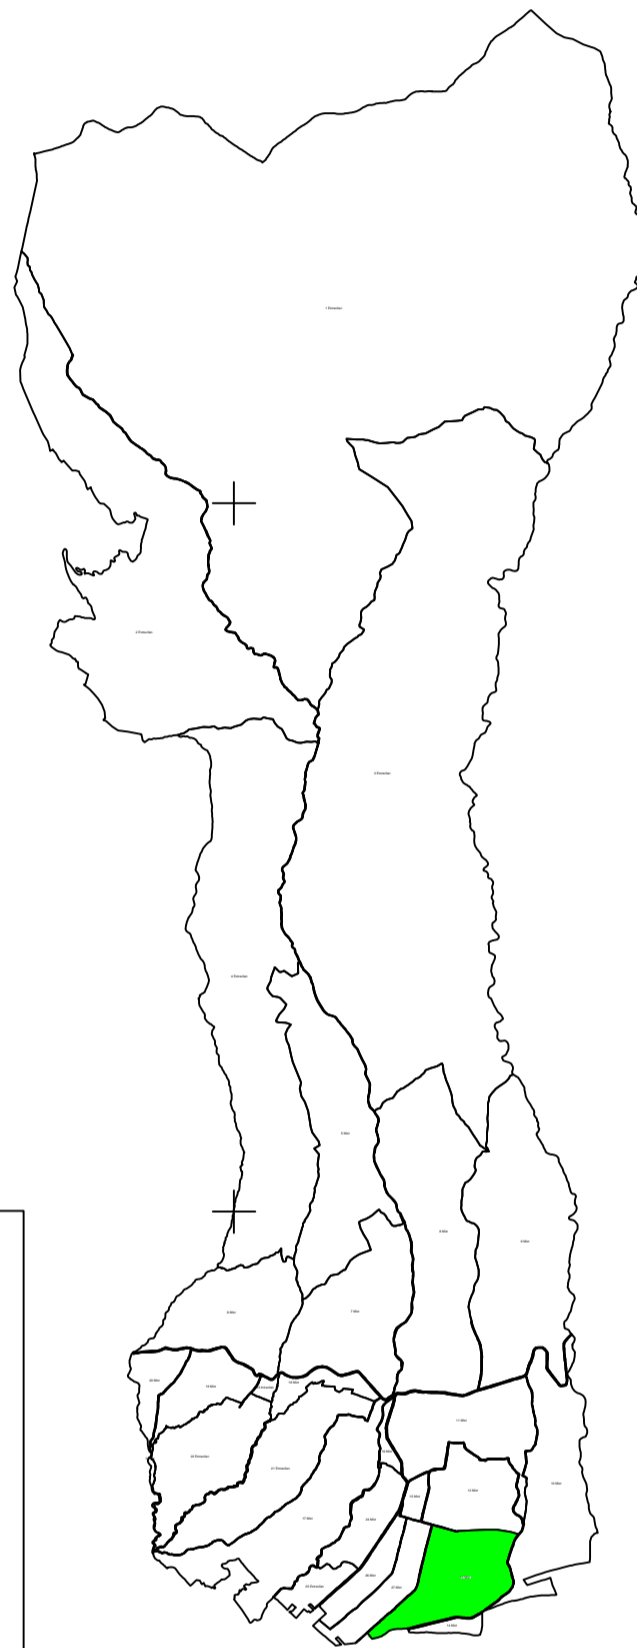

SCHEMA DE DISPUNERE A PLANSELOR

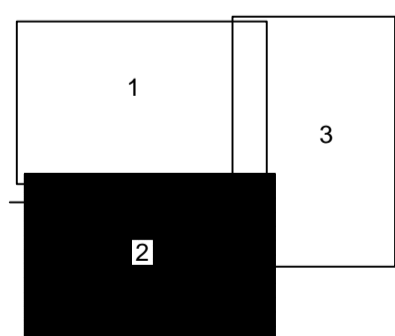

LEGENDA




Numar Sector	13
Cod constructie	C1
ID imobil	15
Limita sector	
Limita imobil	
Hidrografie	
Limita UAT	
Limita intravilan	
Limita tarla	
Numar tarla	101
Numar postal	378
Limita constructie	

PLAN CADASTRAL
UAT: Baia de Fier, judetul: GORJ, Sect. cad. 13, plansa 3
Scara 1:2000
Sistem de proiectie: stereografic 1970
Spre Publicare



Se racordeaza cu plansa 1

Se racordeaza cu plansa 2

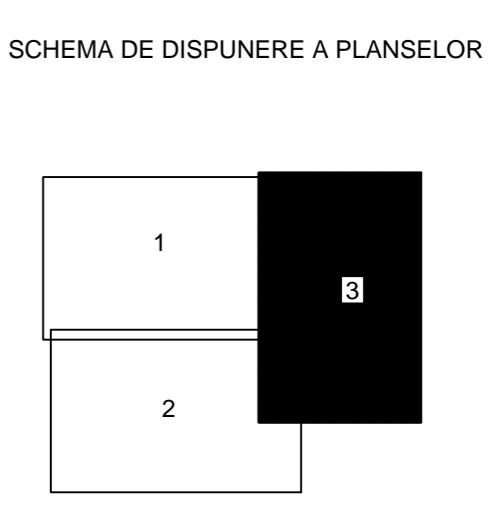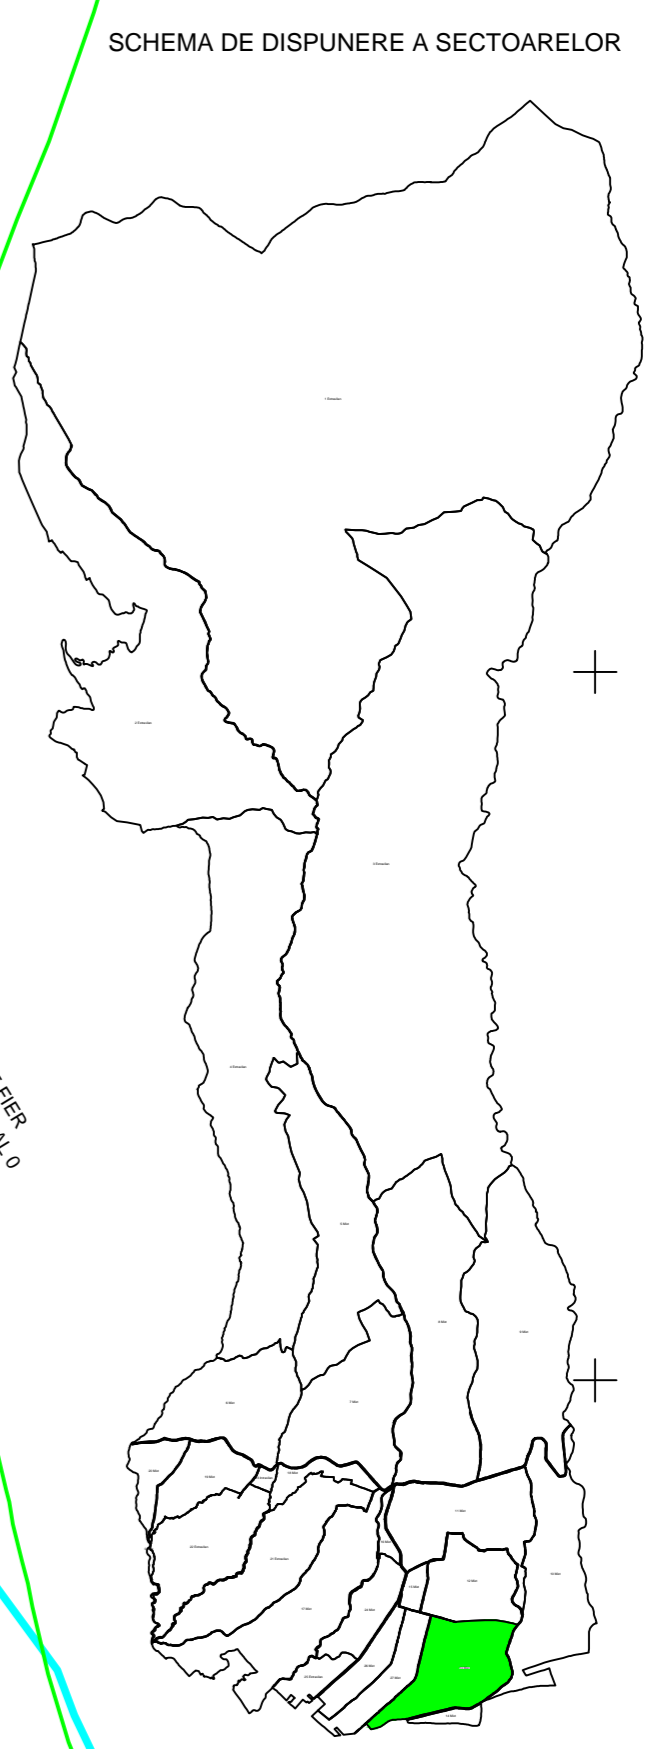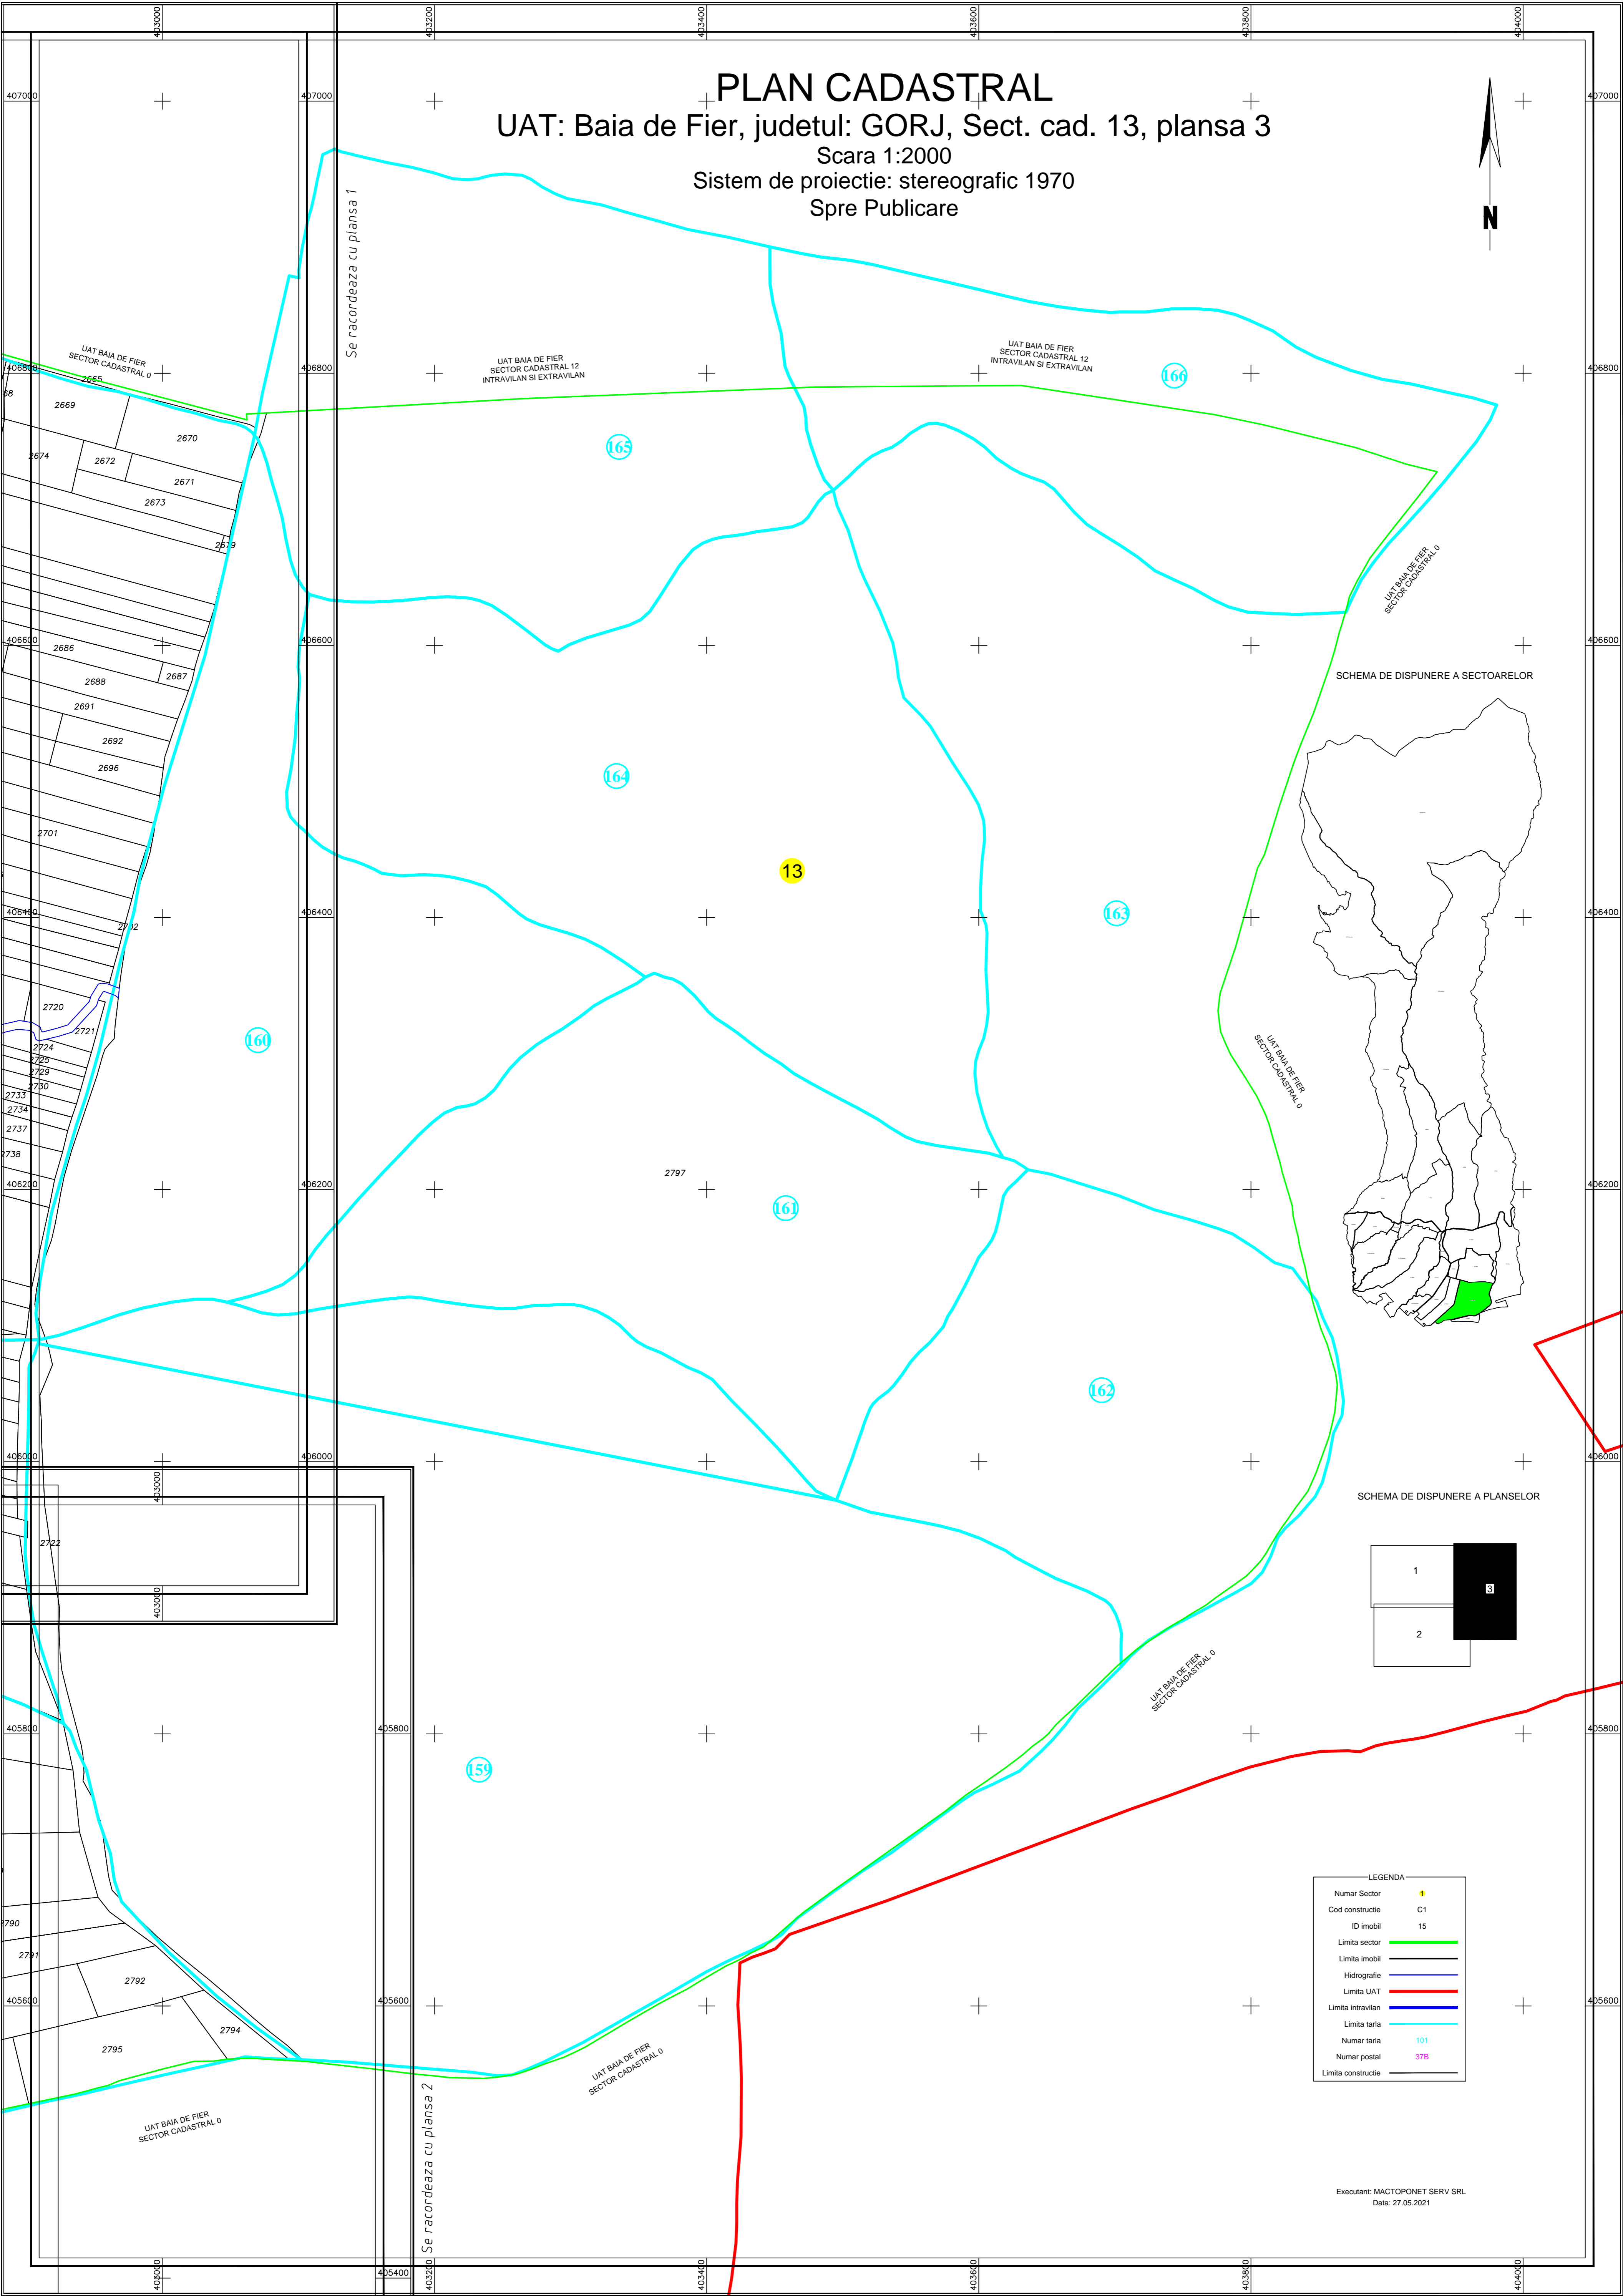

LEGENDA

Numar Sector	13
Cod constructie	C1
ID imobil	15
Limita sector	—
Limita imobil	—
Hidrografie	—
Limita UAT	—
Limita intravilan	—
Limita tarla	—
Numar tarla	101
Numar postal	37B
Limita constructie	—

Executant: MACTOPONET SERV SRL
Data: 27.05.2021